




IP COLLECTOR WITH MEDIAN - CROSS SECTION

NOT TO SCALE

DRAWING NO.

20

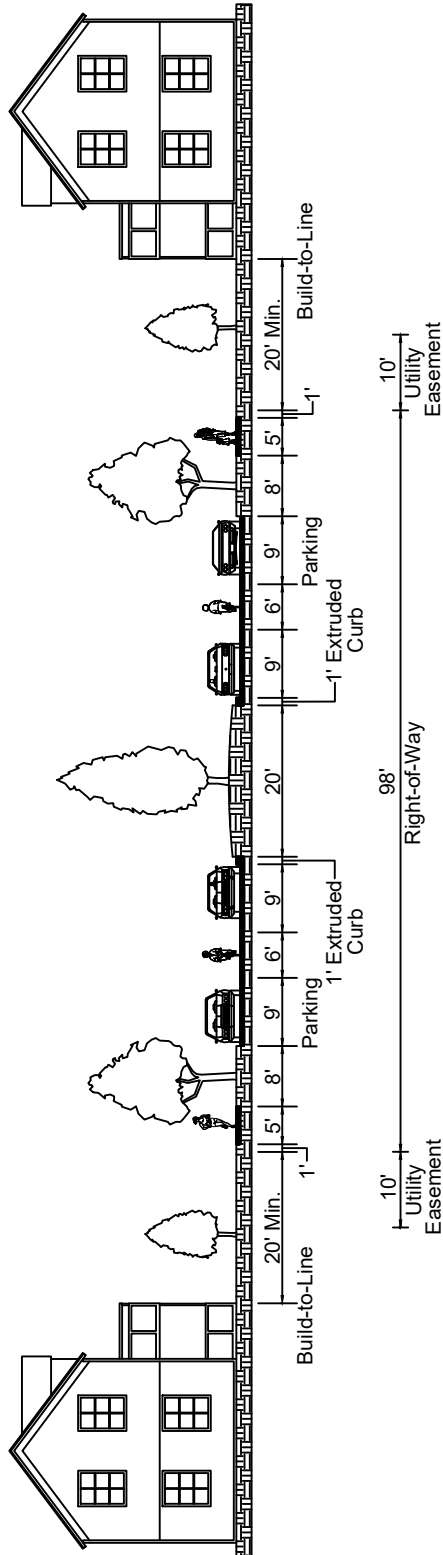

Street Features

Design Speed = 20 mph

Minimum ROW = 98'

Pavement Width = 24' (Includes Parking)

Parking Both Sides