




TYPICAL ROADWAY SECTION

NOT TO SCALE


DRAWING NO.

9

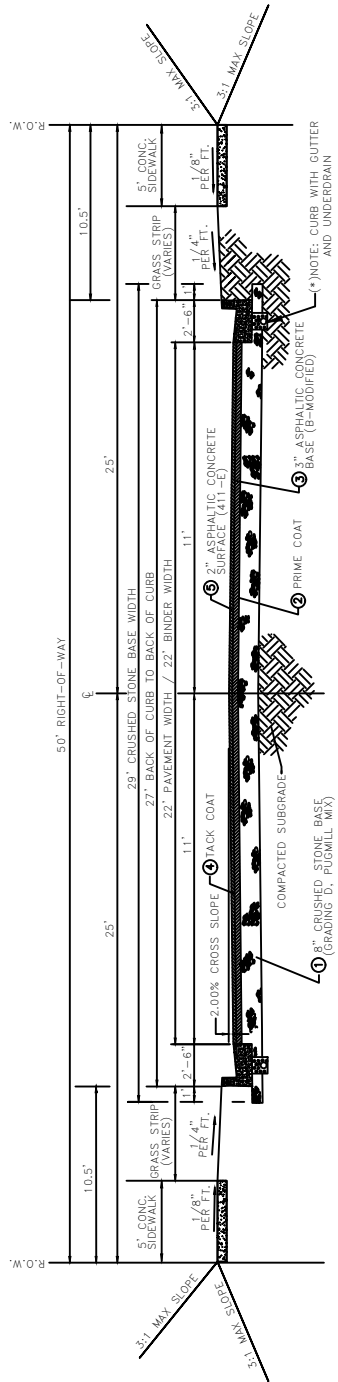

50' R.O.W. TYPICAL ROADWAY SECTION

NOT TO SCALE

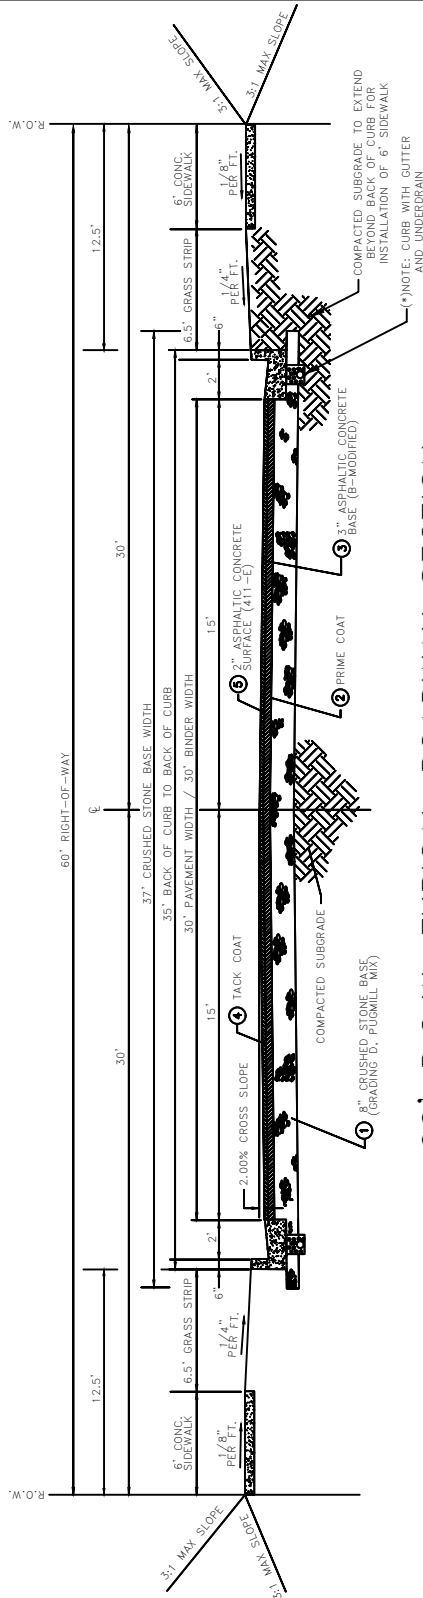

60' R.O.W. TYPICAL ROADWAY SECTION

NOT TO SCALE

(*) FOR CUT SECTION (NO UNDERDRAIN
REQUIRED IF ROAD SECTION IS IN FILL)