




IP LOCAL - CROSS SECTION

NOT TO SCALE

DRAWING NO.

24

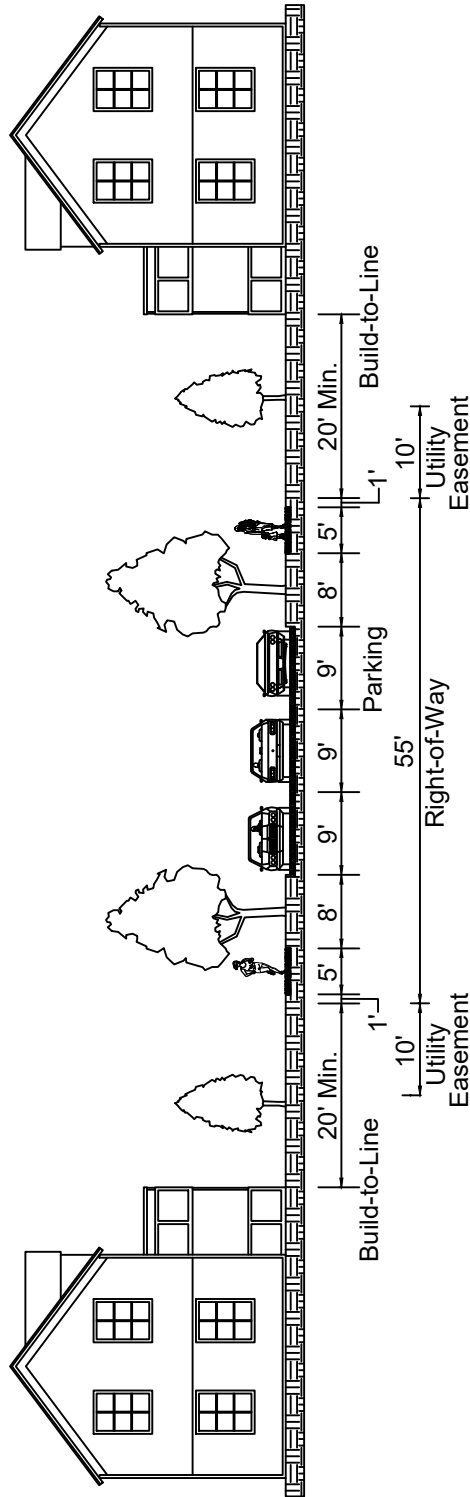

Street Features

Design Speed = 20 mph

Minimum ROW = 55'

Pavement Width = 27' (Includes Parking)
Parking One Side