



© COPYRIGHT 2023. ALL RIGHTS RESERVED. ANY REPRODUCTION OF THIS DOCUMENT WITHOUT THE WRITTEN PERMISSION OF C&I DESIGN, INC. IS PROHIBITED. THIS DOCUMENT IS THE PROPERTY OF C&I DESIGN, INC. AND IS NOT TO BE USED FOR ANY OTHER PROJECT WITHOUT THE WRITTEN PERMISSION OF C&I DESIGN, INC.

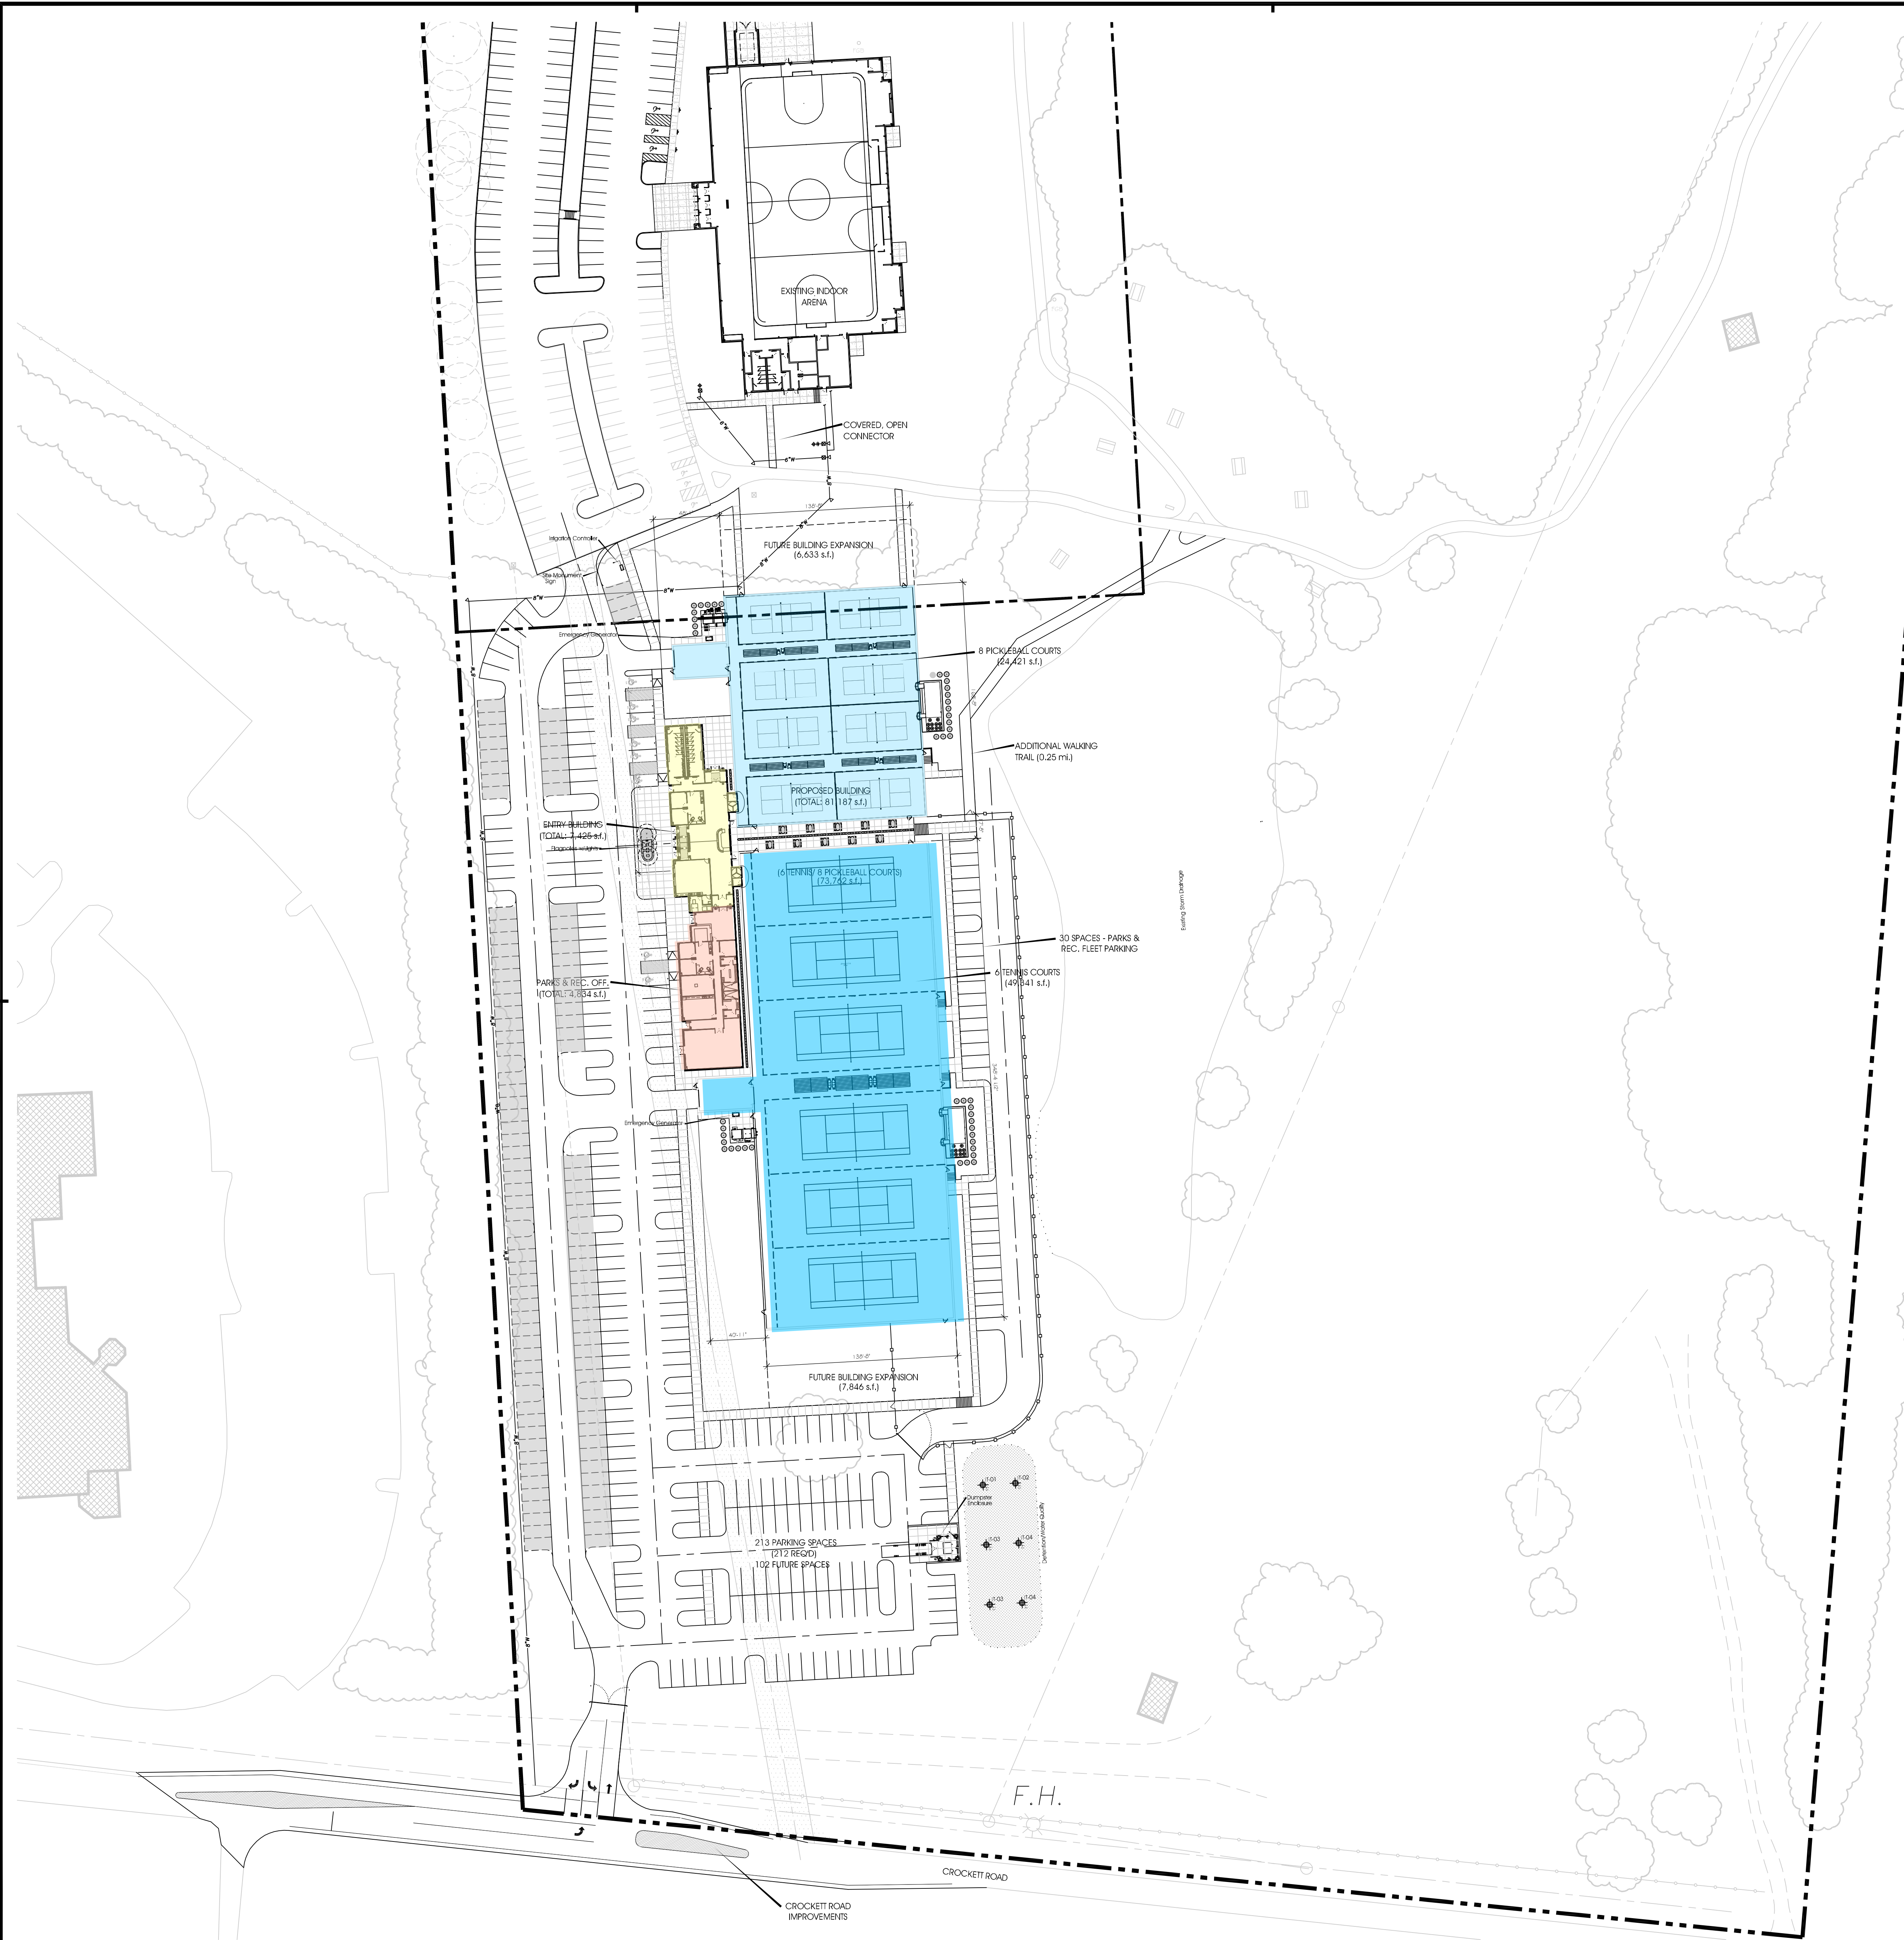

- Legend of Symbols**
- Pickleball Court Area
 - Tennis Court Area
 - Racquet Club Entry, Restrooms, Office Space, and Party Room
 - Parks and Recreation Office Space
 - Future Parking

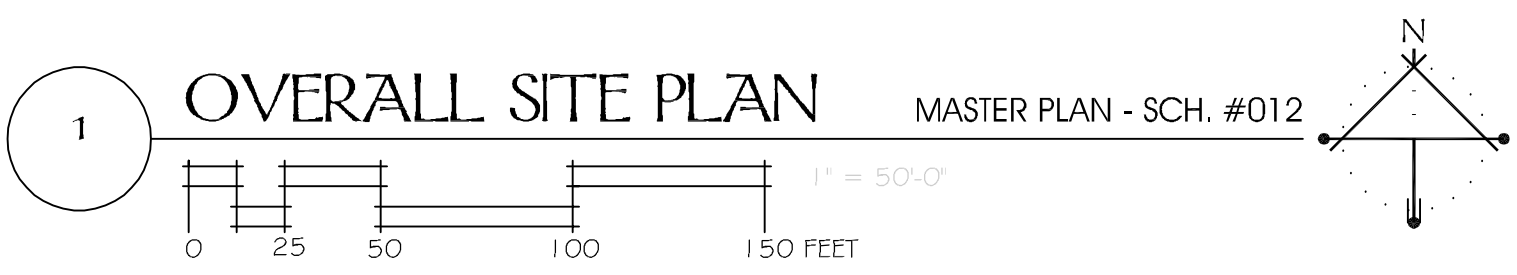

C&I

ARCHITECTURE
INTERIORS

C & I DESIGN, INC.

P.O. Box 1197
101 Southeast Parkway Court, Suite 120
Franklin, Tennessee 37064

Phone: 615.599.2525
Fax: 615.599.7755


SCHEMATIC
NOT FOR
CONSTRUCTION

PRICING DOCUMENTS


A NEW FACILITY
FOR
**TENNIS/PICKLEBALL CENTER @
CROCKETT PARK**

SITE ADDRESS:
CROCKETT PARK
BRENTWOOD, TENNESSEE 37207

MASTER PLAN - SCHEME #012	
OVERALL SITE PLAN	
DATE:	08.17.23
JOB NO.:	20014.00
DR. BY:	b.
CK. BY:	BR
FILE NAME:	20014-000-000-sch011
THIS DOCUMENT CONTAINS INFORMATION PROPRIETARY TO C&I DESIGN, INC. AND IS NOT TO BE USED FOR ANY OTHER PROJECT WITHOUT THE WRITTEN PERMISSION OF C&I DESIGN, INC.	
CROCKETT PARK, BRENTWOOD, TENNESSEE 37207	
CROCKETT PARK, BRENTWOOD, TENNESSEE 37207	

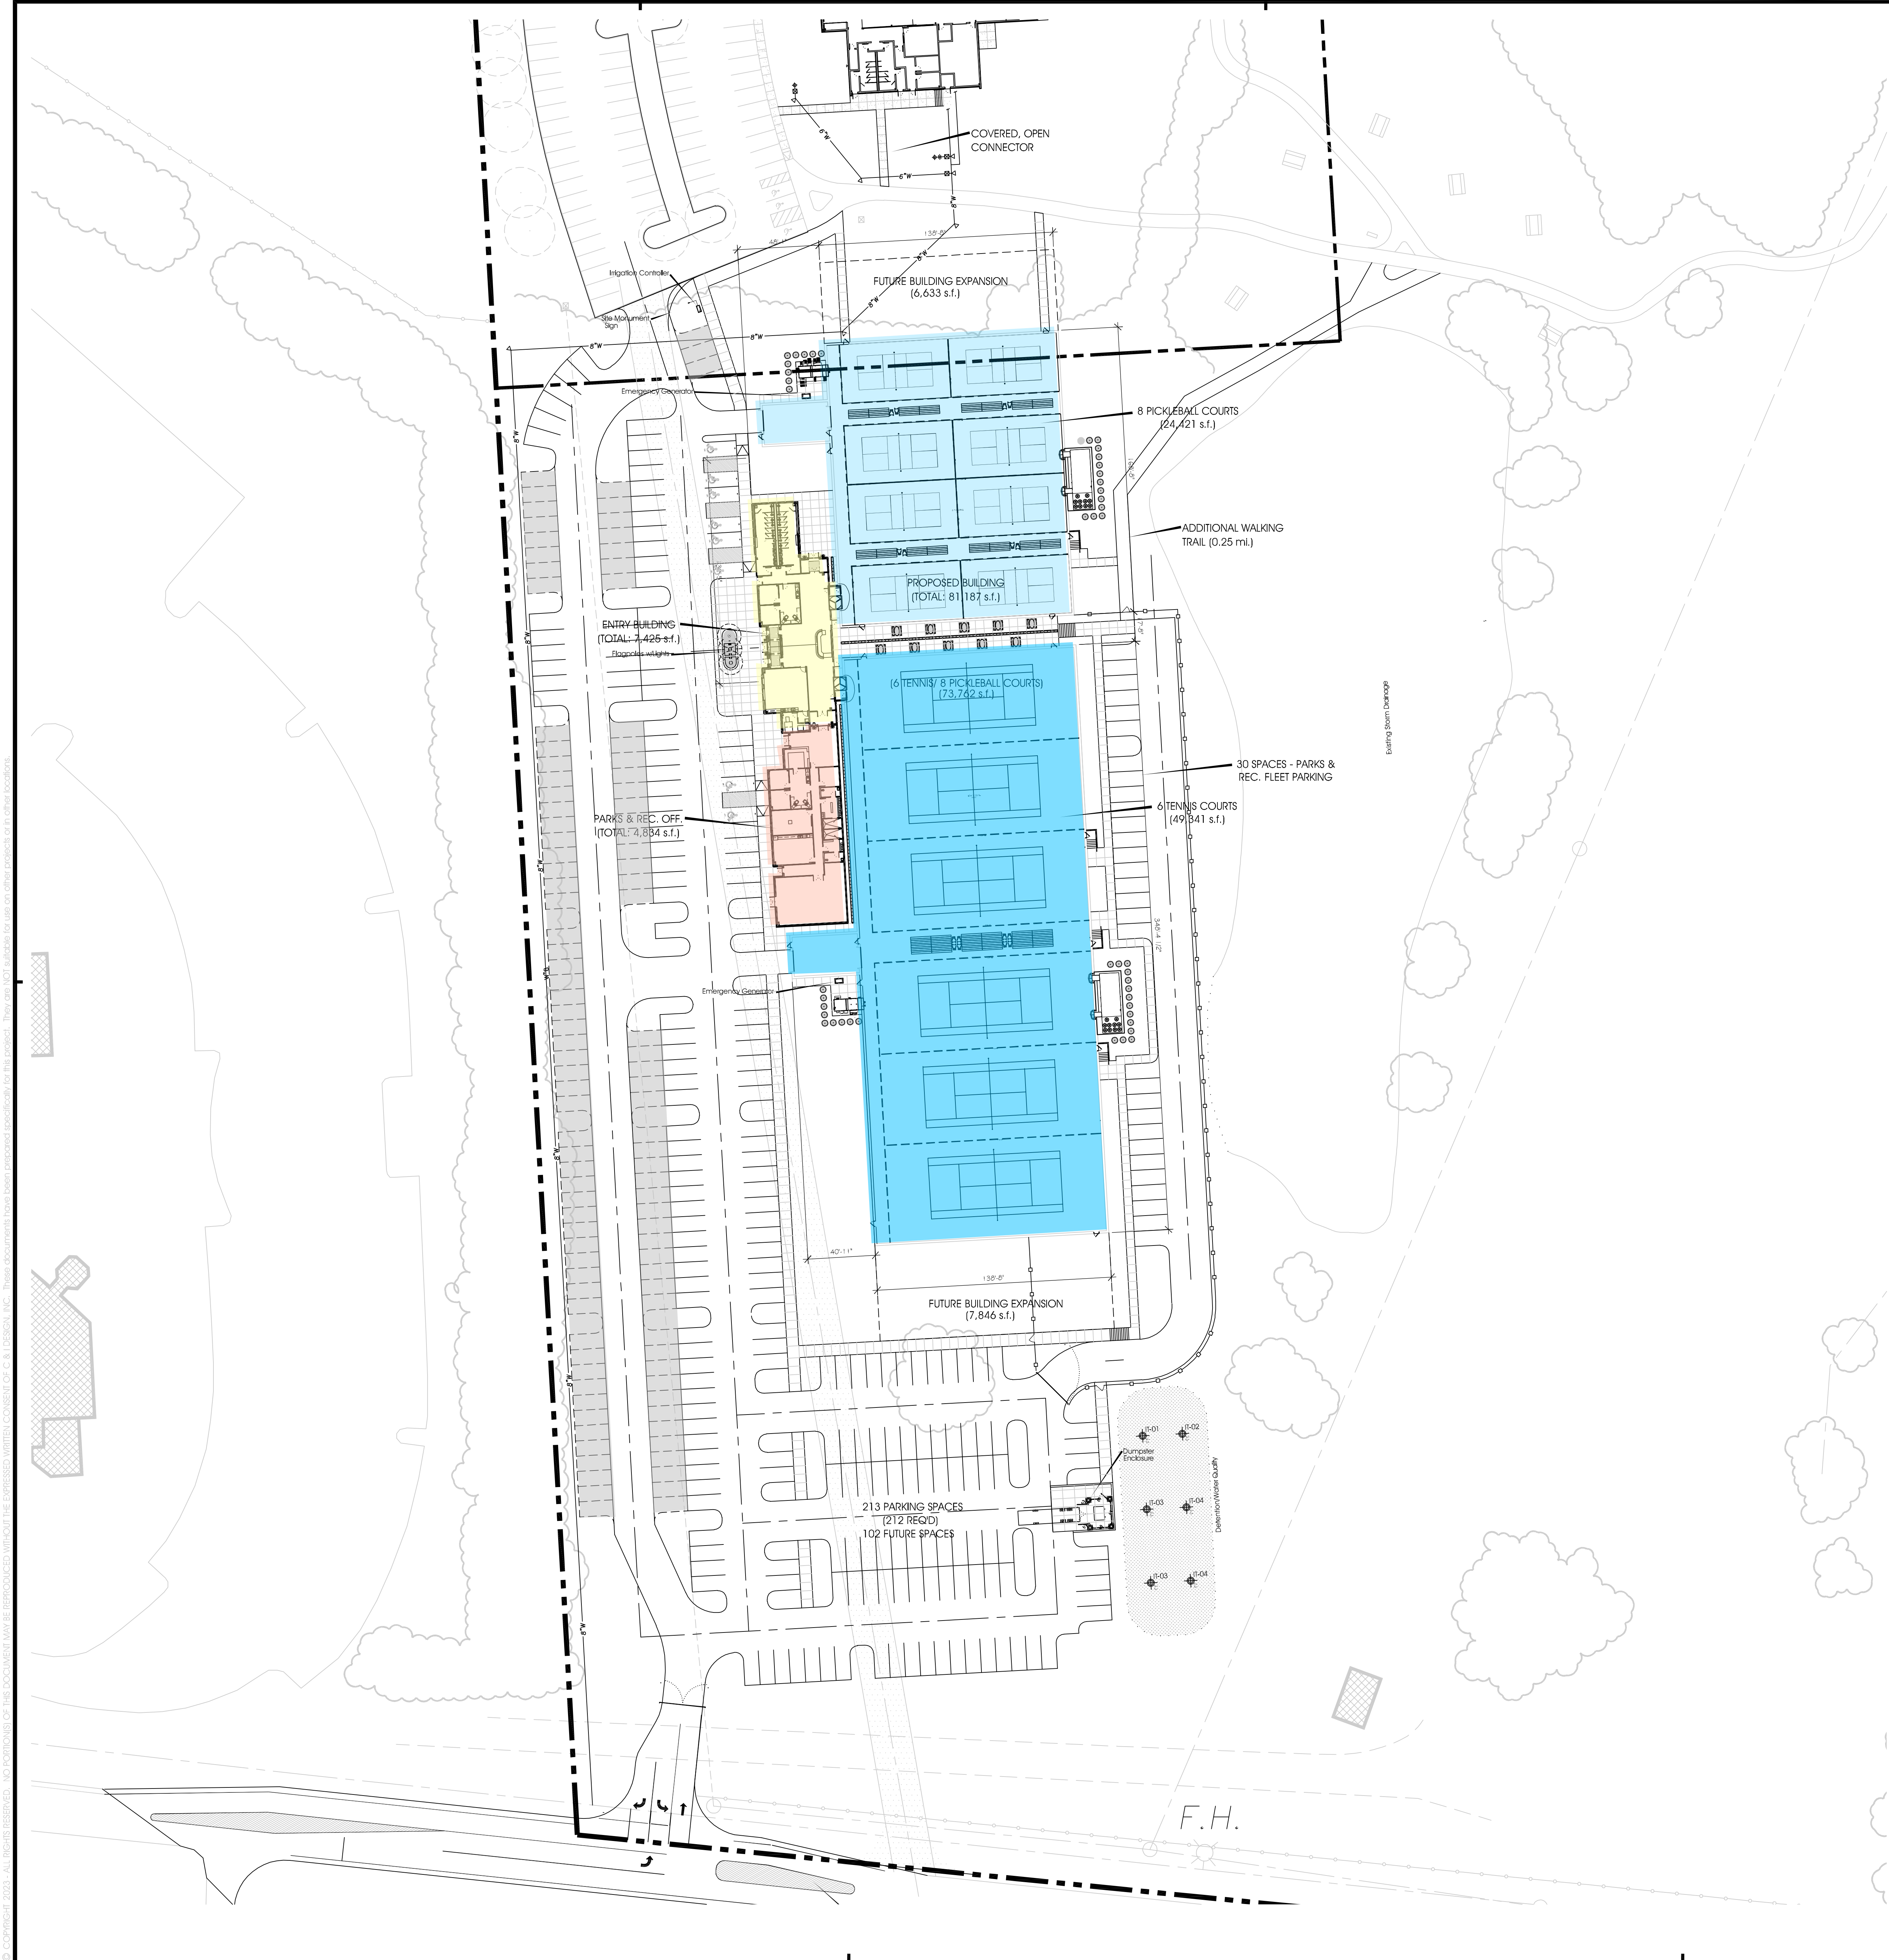

- Legend of Symbols
- Pickleball Court Area
 - Tennis Court Area
 - Racquet Club Entry, Restrooms, Office Space, and Party Room
 - Parks and Recreation Office Space
 - Future Parking

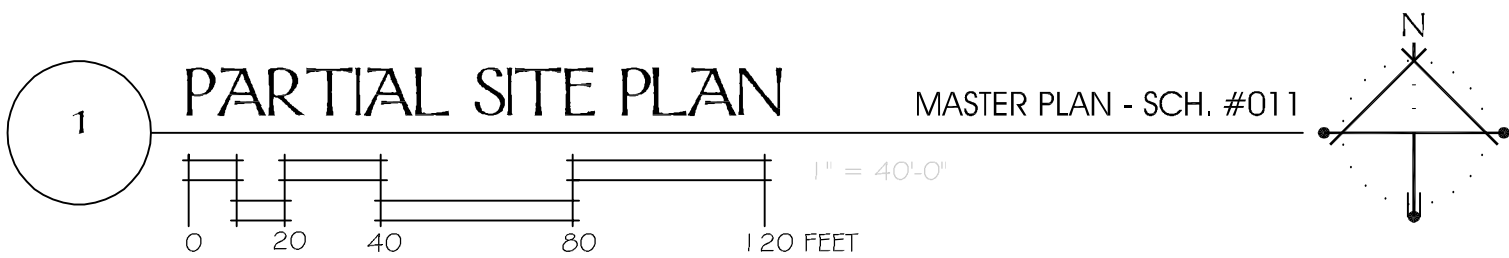

C&I

ARCHITECTURE
INTERIORS

C & I DESIGN, INC.

P.O. Box 1197
101 Southeast Parkway Court, Suite 120
Franklin, Tennessee 37064
Phone: 615.599.2525
Fax: 615.599.7755


SCHEMATIC
NOT FOR
CONSTRUCTION

PRICING DOCUMENTS


A NEW FACILITY
FOR
**TENNIS/PICKLEBALL CENTER @
CROCKETT PARK**

SITE ADDRESS:
CROCKETT PARK
BRENTWOOD, TENNESSEE 37207

MASTER PLAN - SCHEME #011	
PARTIAL SITE PLAN	
DATE:	08.17.23
JOB NO.:	20014.00
DR. BY:	b.
CK. BY:	BR
FILE NAME:	20014-cdp-c001-sch011
THE DOCUMENT CONTAINS INFORMATION PROPRIETARY TO C&I DESIGN, INC. AND IS NOT TO BE REPRODUCED OR TRANSMITTED IN ANY FORM OR BY ANY MEANS, ELECTRONIC OR MECHANICAL, INCLUDING PHOTOCOPYING, RECORDING, OR BY ANY INFORMATION STORAGE AND RETRIEVAL SYSTEM, WITHOUT THE WRITTEN PERMISSION OF C&I DESIGN, INC.	

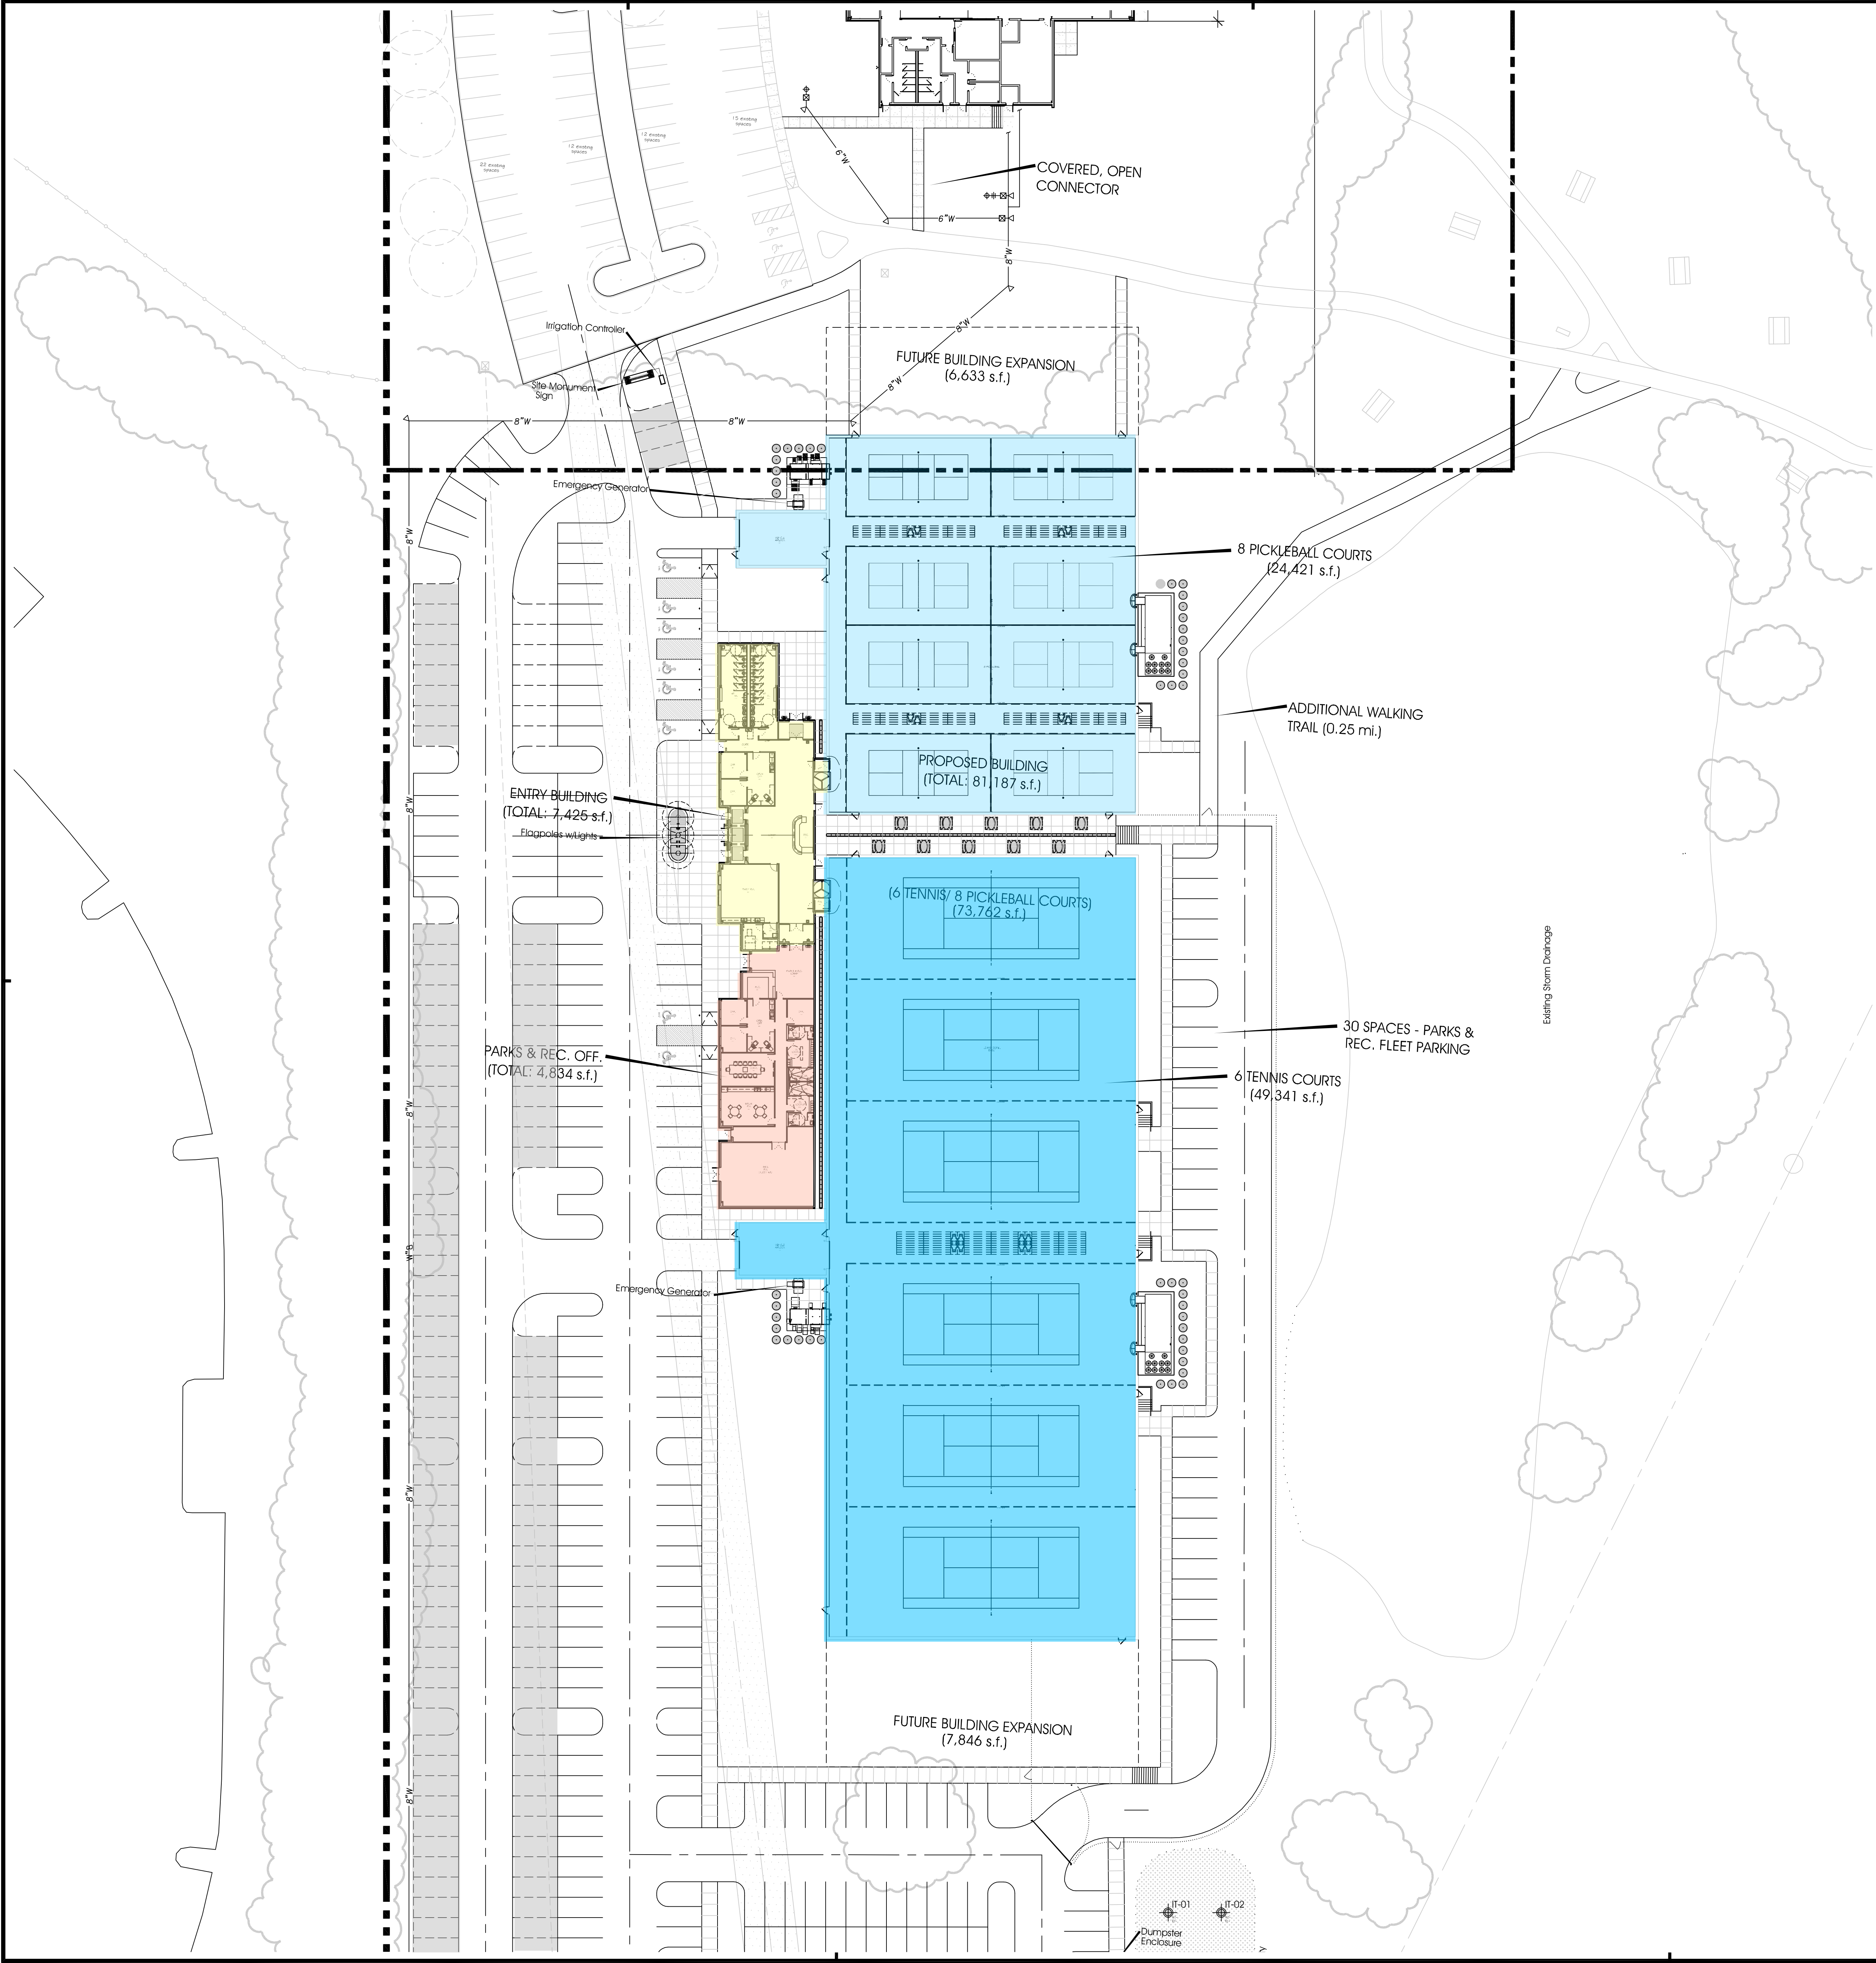

- Legend of Symbols
- Pickleball Court Area
 - Tennis Court Area
 - Racquet Club Entry, Restrooms, Office Space, and Party Room
 - Parks and Recreation Office Space
 - Future Parking

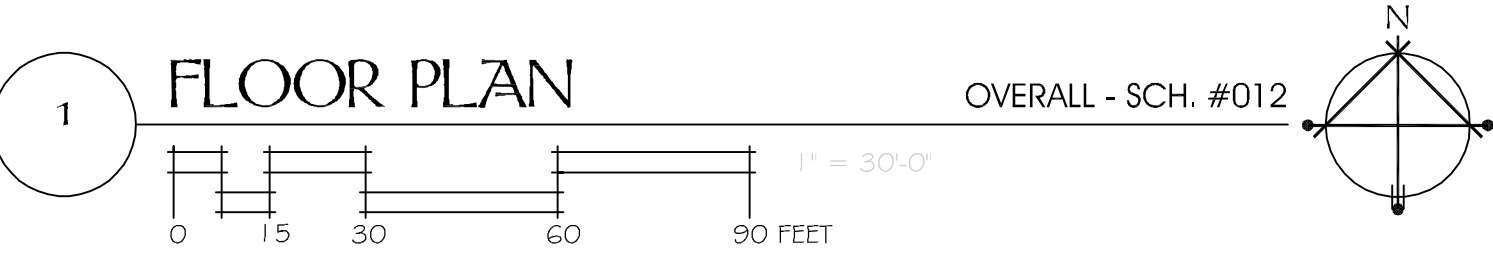

C&I

ARCHITECTURE
INTERIORS

C & I DESIGN, INC.

P.O. Box 11197
101 Southeast Parkway Court, Suite 120
Franklin, Tennessee 37064

Phone: 615.599.2525
Fax: 615.599.7755

SCHEMATIC
NOT FOR
CONSTRUCTION

PRICING DOCUMENTS

A NEW FACILITY
FOR

**TENNIS/PICKLEBALL CENTER @
CROCKETT PARK**

SITE ADDRESS:
CROCKETT PARK
BRENTWOOD, TENNESSEE 37207

TENNIS/PICKLEBALL-SCH. #012

A100 FLOOR PLAN

DATE:	08.17.23	REVISIONS:	
JOB NO.:	2001.4.00		Δ
DR. BY:	b		Δ
CK. BY:	BP		Δ
FILE NAME:	2001.4.sdp-c100-sch011		Δ
THESE DOCUMENTS ARE THE PROPERTY OF C&I DESIGN, INC. AND ARE TO BE USED ONLY FOR THE PROJECT AND SITE SPECIFICALLY IDENTIFIED HEREIN. ANY REUSE OR MODIFICATION OF THESE DOCUMENTS WITHOUT THE WRITTEN PERMISSION OF C&I DESIGN, INC. IS STRICTLY PROHIBITED. COPYRIGHT 2023.			